


**GENERAL NOTES - DIMENSION FLOOR PLAN:**

1. ALL EXTERIOR DIMENSIONS ARE TO FACE OF CONCRETE FOUNDATION AND METAL STRUCTURE UNLESS OTHERWISE INDICATED OR NOTED.
2. ALL INTERIOR DIMENSIONS ARE TO FACE OF STUD UNLESS OTHERWISE NOTED.
3. INTERIOR WALL DIMENSIONS ARE 5" NOMINAL (WITH ACTUAL OF 4 7/8") UNLESS OTHERWISE NOTED. MAKE APPROPRIATE ADJUSTMENTS WHEN LAYING OUT PROJECT.
4. ALL INTERIOR DOORS SHALL BE LOCATED WITH THE HINGED OPENING 4" FROM ADJACENT CORNER ALLOWING ROOM FOR FRAME AND TRIM AND 2" OF FINISHED WALL SURFACE, UNLESS SPECIFICALLY DIMENSIONED OTHERWISE.
5. ALL COUNTER HAVE A TO HAVE A MAX OVERHANG OF 4".
6. DIMENSIONS AT EXTERIOR WINDOWS AND DOORS ARE FACE OF METAL PANEL OPENING.
7. REFER TO PLAN DETAILS FOR EXACT DIMENSIONS AT ALL WALL CONDITIONS.
8. SEE A2.3 FOR FINISH SCHEDULE.
9. SEE G0.3 LIFE SAFETY PLAN FOR FIRE EXTINGUISHER LOCATIONS.

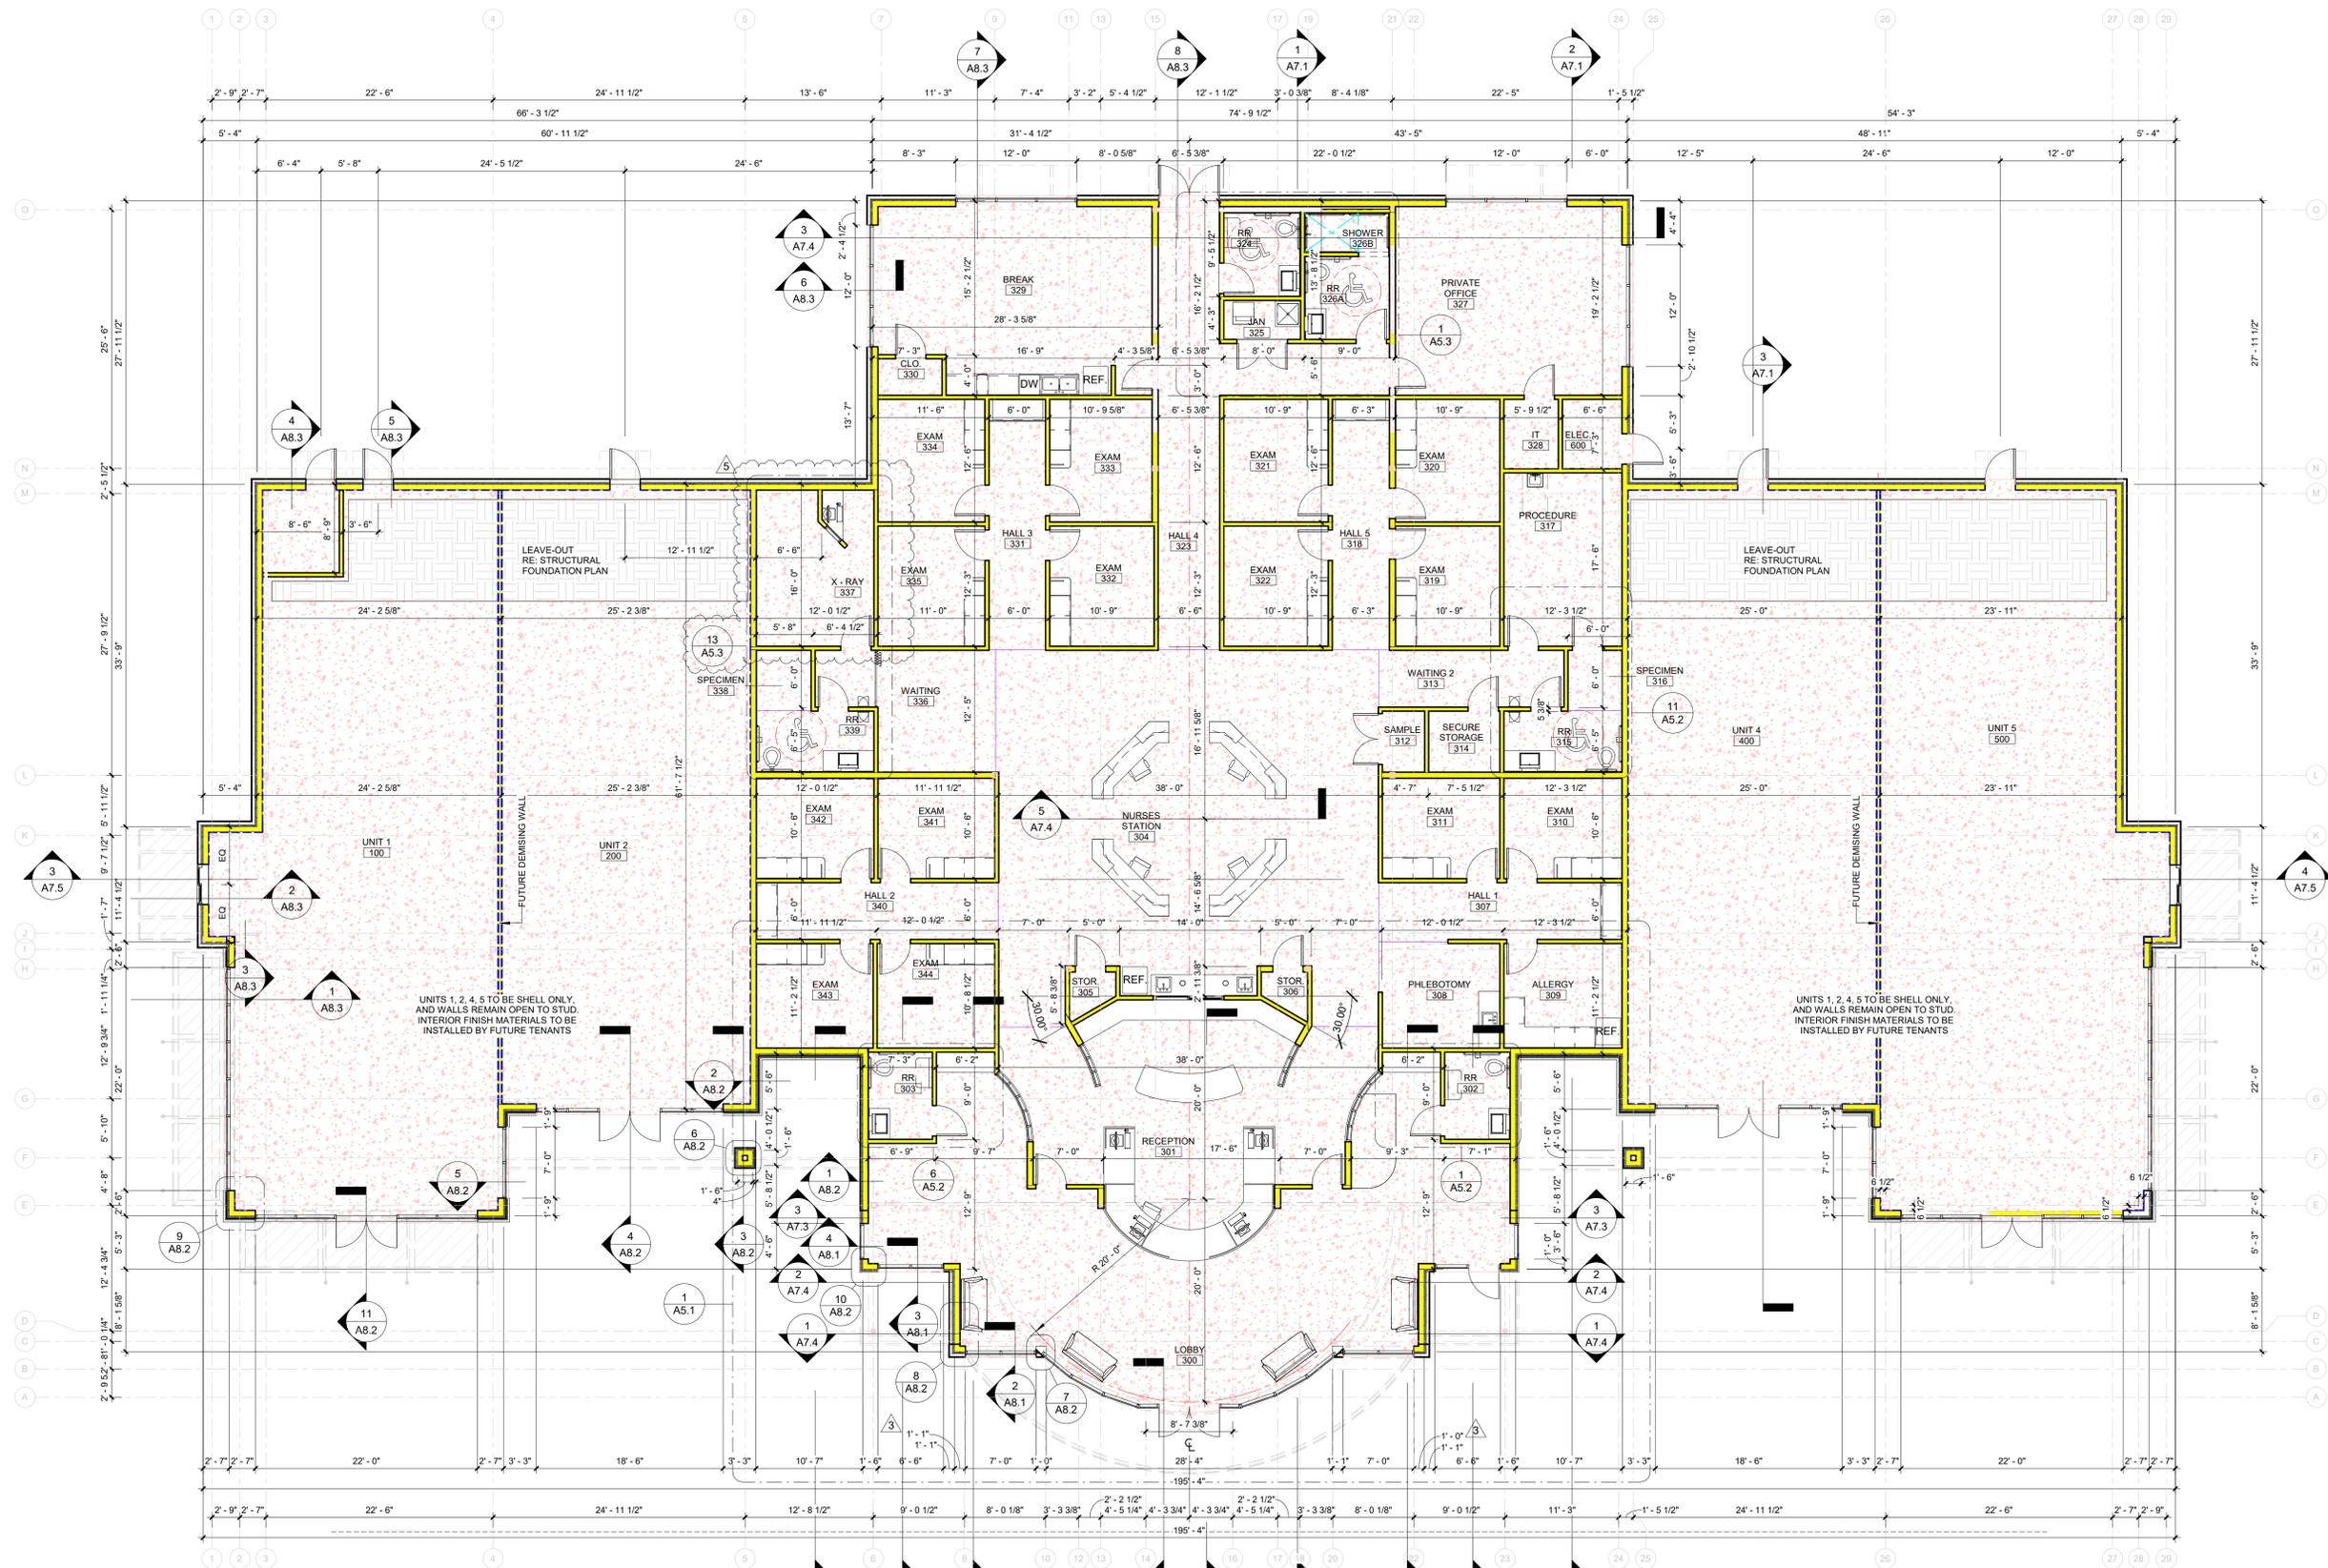

05/15/2020  
 DATE: 05/15/2020  
 THE SEAL APPEARING ON THIS DOCUMENT IS NOT VALID WITHOUT AN AUTHORIZED SIGNATURE.  
 SIGNATURE: PERRY THOMPSON  
 EXPIRES: MARCH 2021

**STATEMENT OF OWNERSHIP:**  
 THIS ELECTRONIC DRAWING FILE IS RELEASED UNDER THE AUTHORITY OF THE TEXAS REGISTERED ARCHITECT PERRY THOMPSON, #14401. THE SEAL AFFIXED TO THIS DOCUMENT IS PLACED PURSUANT TO SUBCHAPTER F, RULE 1.10 OF THE RULES AND REGULATIONS OF THE TEXAS BOARD OF ARCHITECTURAL EXAMINERS.  
 THE USER OF THIS ELECTRONIC FILE AGREES TO ASSUME ALL RESPONSIBILITY FOR ANY MODIFICATION TO OR USE OF THIS DRAWING THAT IS NOT CONSISTENT WITH THE REQUIREMENTS OF THE RULES AND REGULATIONS OF THE TEXAS BOARD OF ARCHITECTURAL EXAMINERS. NO PERSON MAY MODIFY THIS DRAWING WITHOUT THE EXPRESS WRITTEN CONSENT OF THE ARCHITECT.

**STATEMENT OF JURISDICTION:**  
 THE TEXAS BOARD OF ARCHITECTURAL EXAMINERS, P.O. BOX 12337 AUSTIN, TEXAS 78711-2337 (512)366-9000 HAS JURISDICTION OVER COMPLAINTS REGARDING THE PROFESSIONAL PRACTICES OF PERSONS REGISTERED AS ARCHITECTS IN TEXAS.

**STATEMENT OF COPYRIGHT:**  
 ALL REPORTS, PLANS, SPECIFICATIONS, COMPUTER FILES, FIELD DATA, NOTES, AND OTHER DOCUMENTS PREPARED BY THE ARCHITECT AS INSTRUMENTS OF SERVICE SHALL REMAIN THE PROPERTY OF THE ARCHITECT. THE ARCHITECT SHALL RETAIN ALL COMMON LAW, STATUTORY AND OTHER RESERVED RIGHTS, INCLUDING THE COPYRIGHT HEREIN. THIS SET OF CONSTRUCTION DOCUMENTS HAS BEEN LICENSED TO THE CLIENT FOR USAGE ONLY ON THIS SITE FOR THIS PROJECT, AND SHALL NOT BE UTILIZED FOR MULTIPLE PROJECTS AND/OR MULTIPLE SITES.

**ISSUED FOR:**

<input type="checkbox"/>	PRELIMINARY
<input type="checkbox"/>	REVIEW
<input checked="" type="checkbox"/>	PERMIT
<input type="checkbox"/>	BIDDING
<input type="checkbox"/>	CONSTRUCTION

No.	Description	Date
3	ADD.003	07/28/2020
5	RFI.002	11/02/2020

**NEW MEDICAL FACILITY FOR:**  
**Cline Family Medicine**  
 U.S. Hwy 69  
 Rusk, TX, 75785

**FLOOR PLAN - DIMENSION**

Project #	20001
Date	05/15/2020
Drawn By	PT3
Checked By	PT3

**A2.1**  
 Scale As indicated

